


DRAWING: LES-100-03-01 REVISED: APRIL-2010

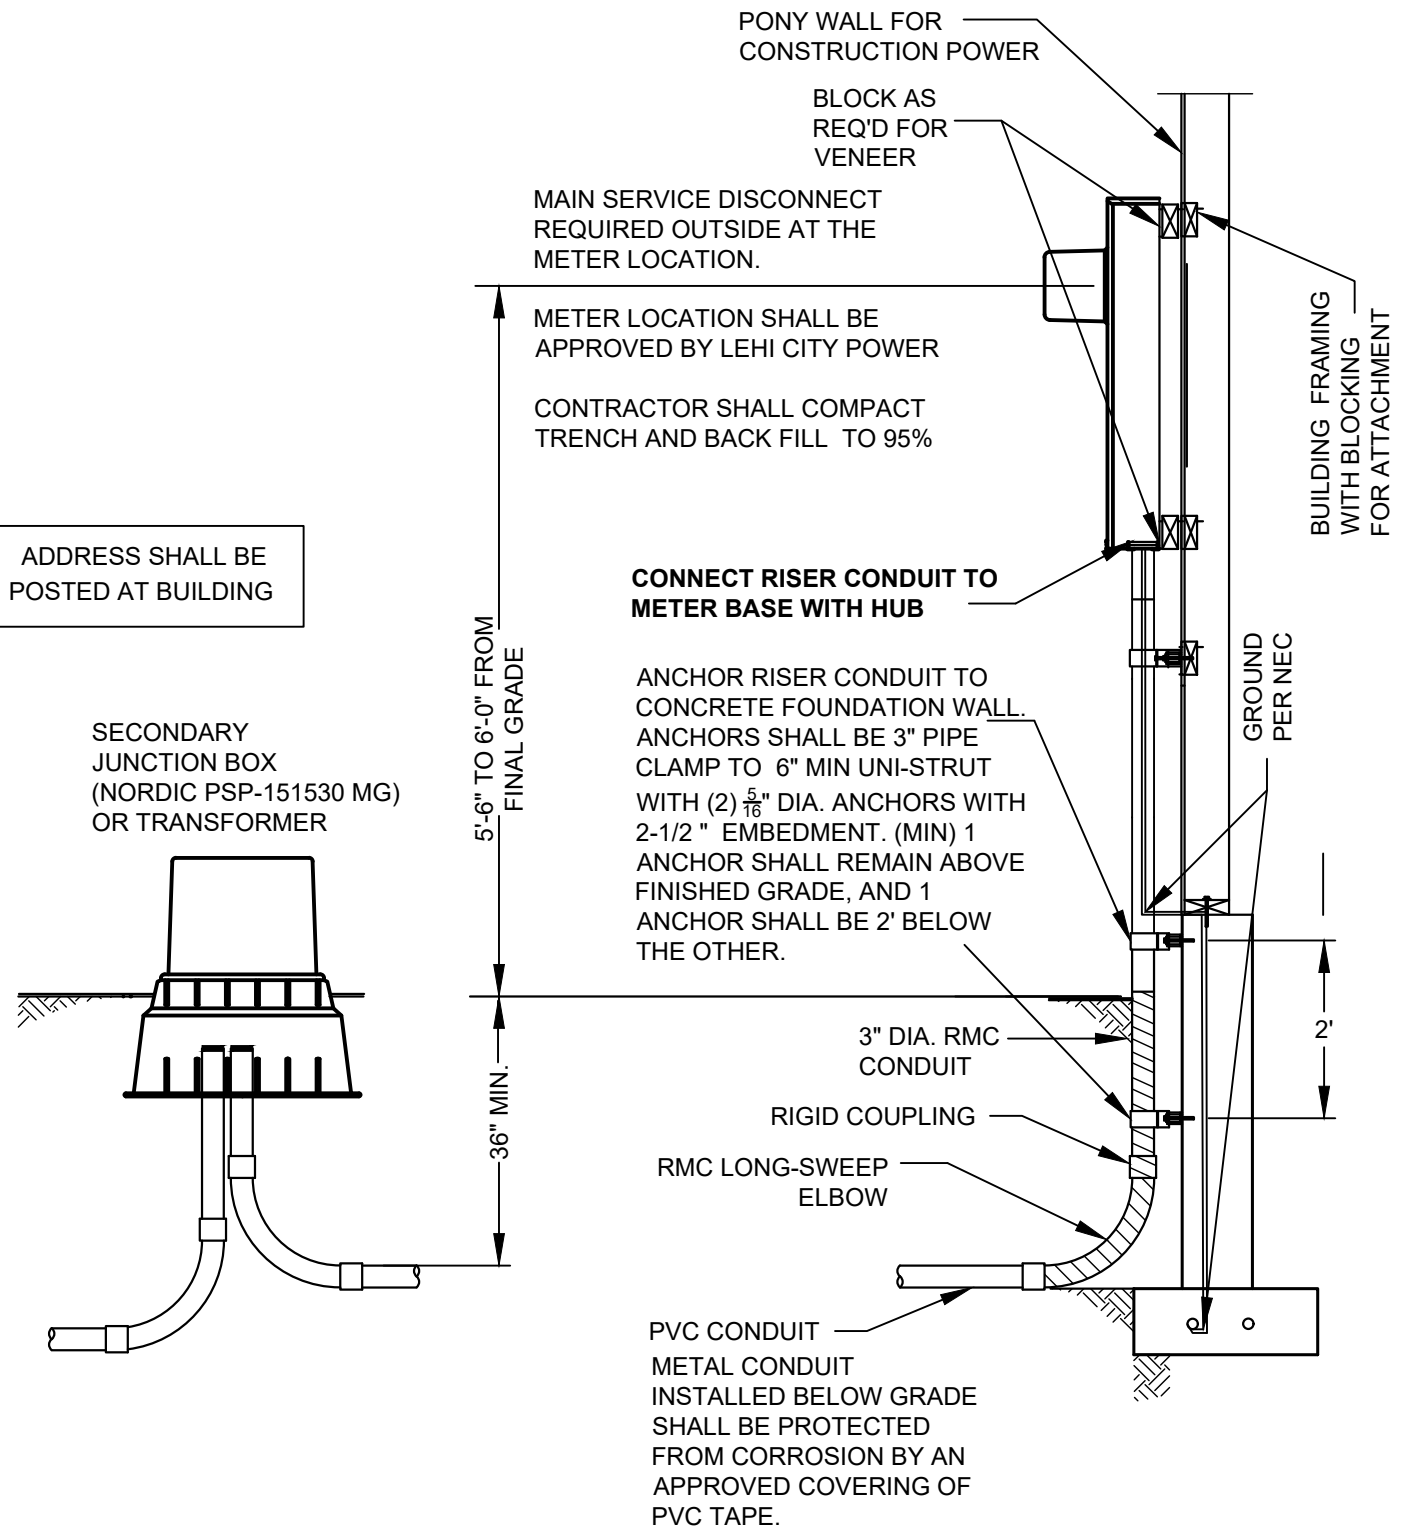

REQUIREMENTS & STANDARDS
UNDERGROUND SERVICE
100-400 AMP (1 PHASE)

CONSTRUCTION POWER SERVICE

DWG: **3.2.1**

REV. 0.00

BY: GWK/BT

DATE: 12/08/17